


Location

PROPOSED 3 FAMILY
57 PREBLE STREET
BOSTON, MA

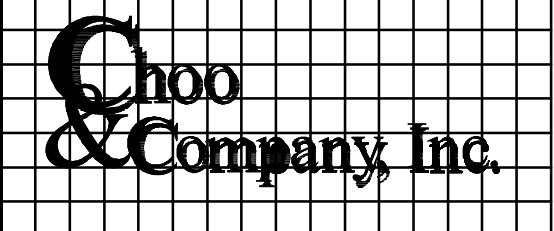


One Billings Road Quincy, MA 02171
617-786-7727 fax 617-786-7715

No.	Revision Date
	07-20-2011

Project No: 11137
 Scale: AS NOTED
 Date: 06-21-2011
 Drawn By: SL


PROPOSED PLANS

Sheet No.
A-2.1

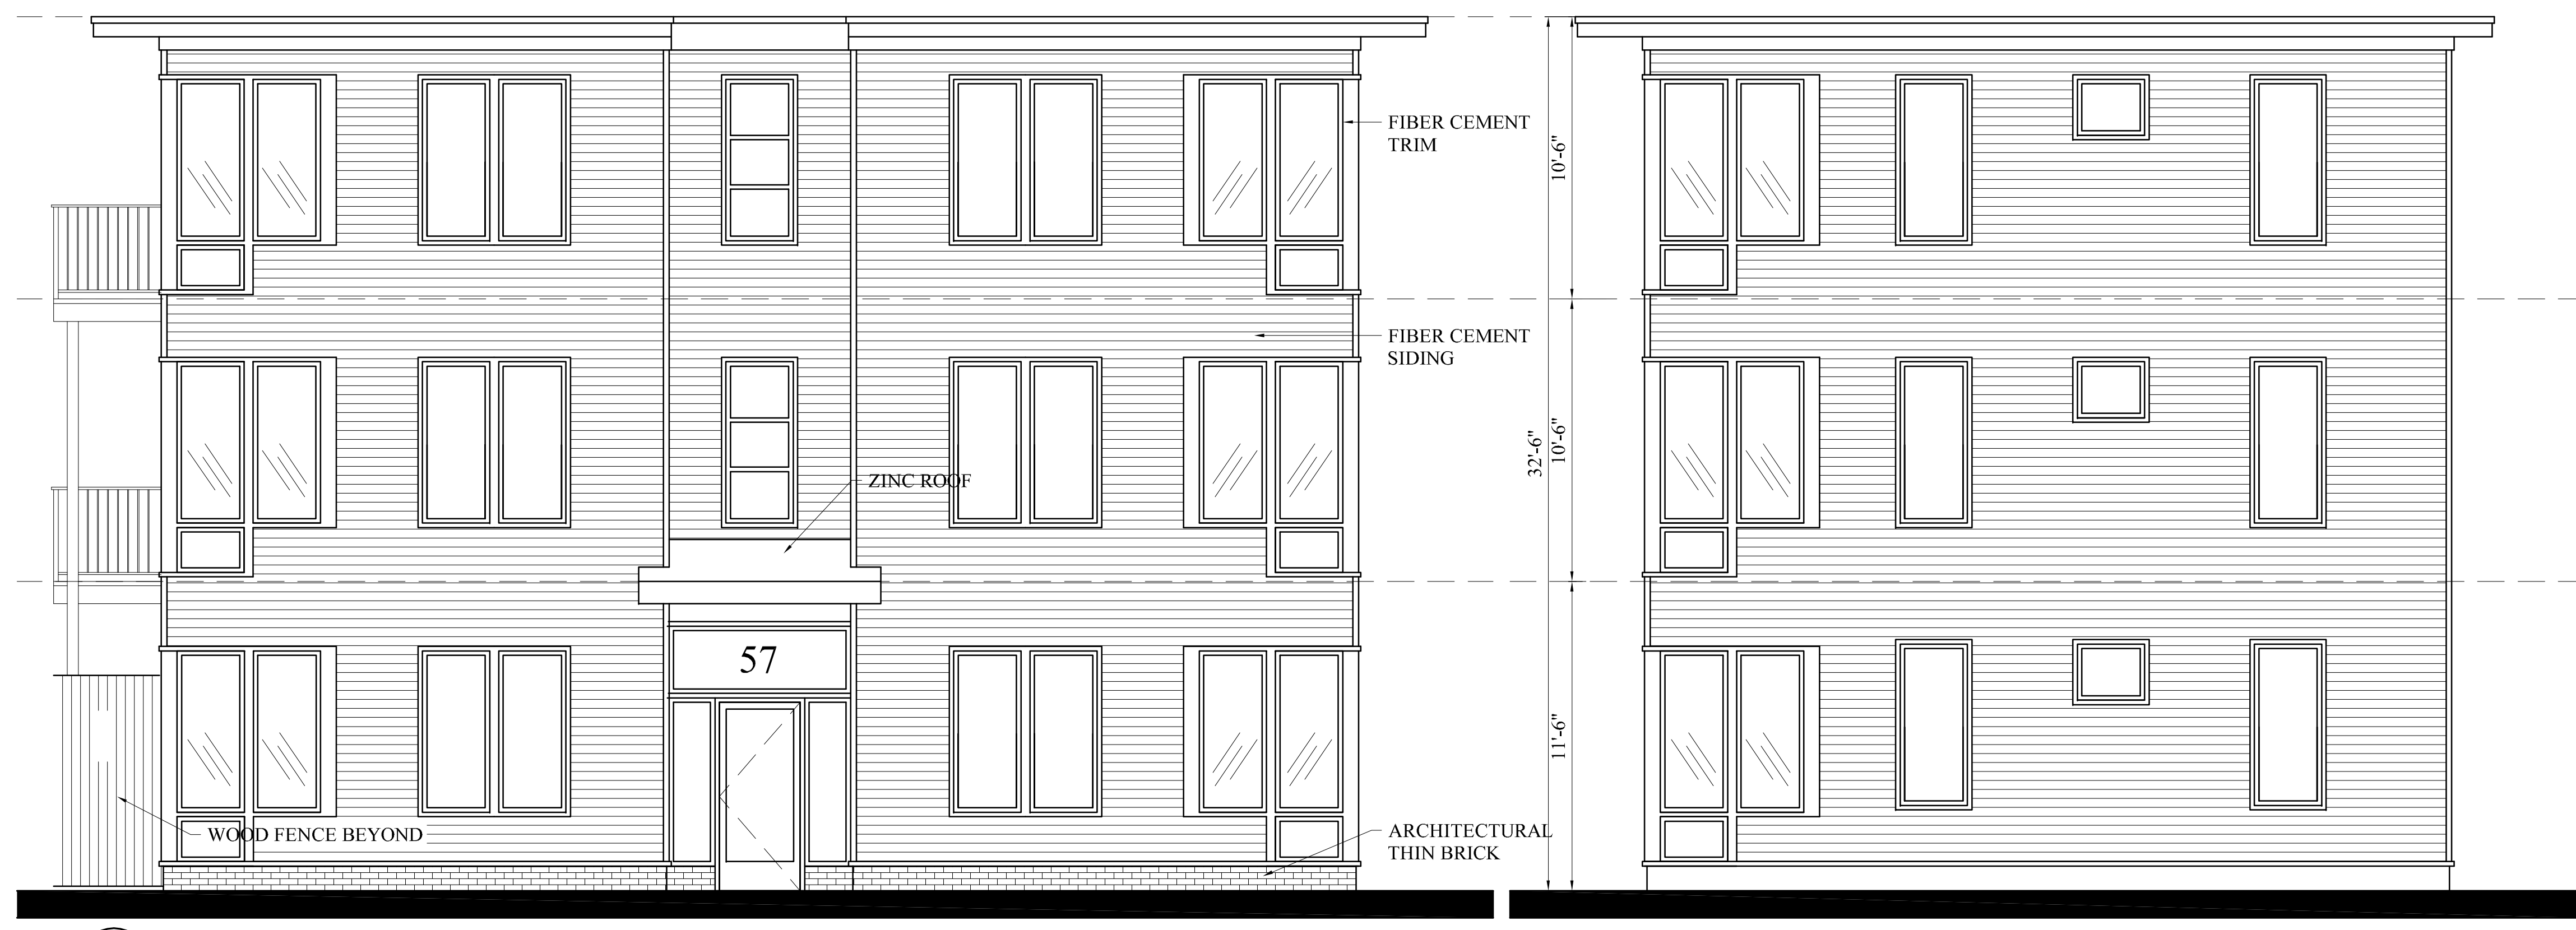

1 PROPOSED PREBLE STREET ELEVATION
1/4"=1'-0"


2 PROPOSED WENDELLER STREET ELEVATION
1/4"=1'-0"

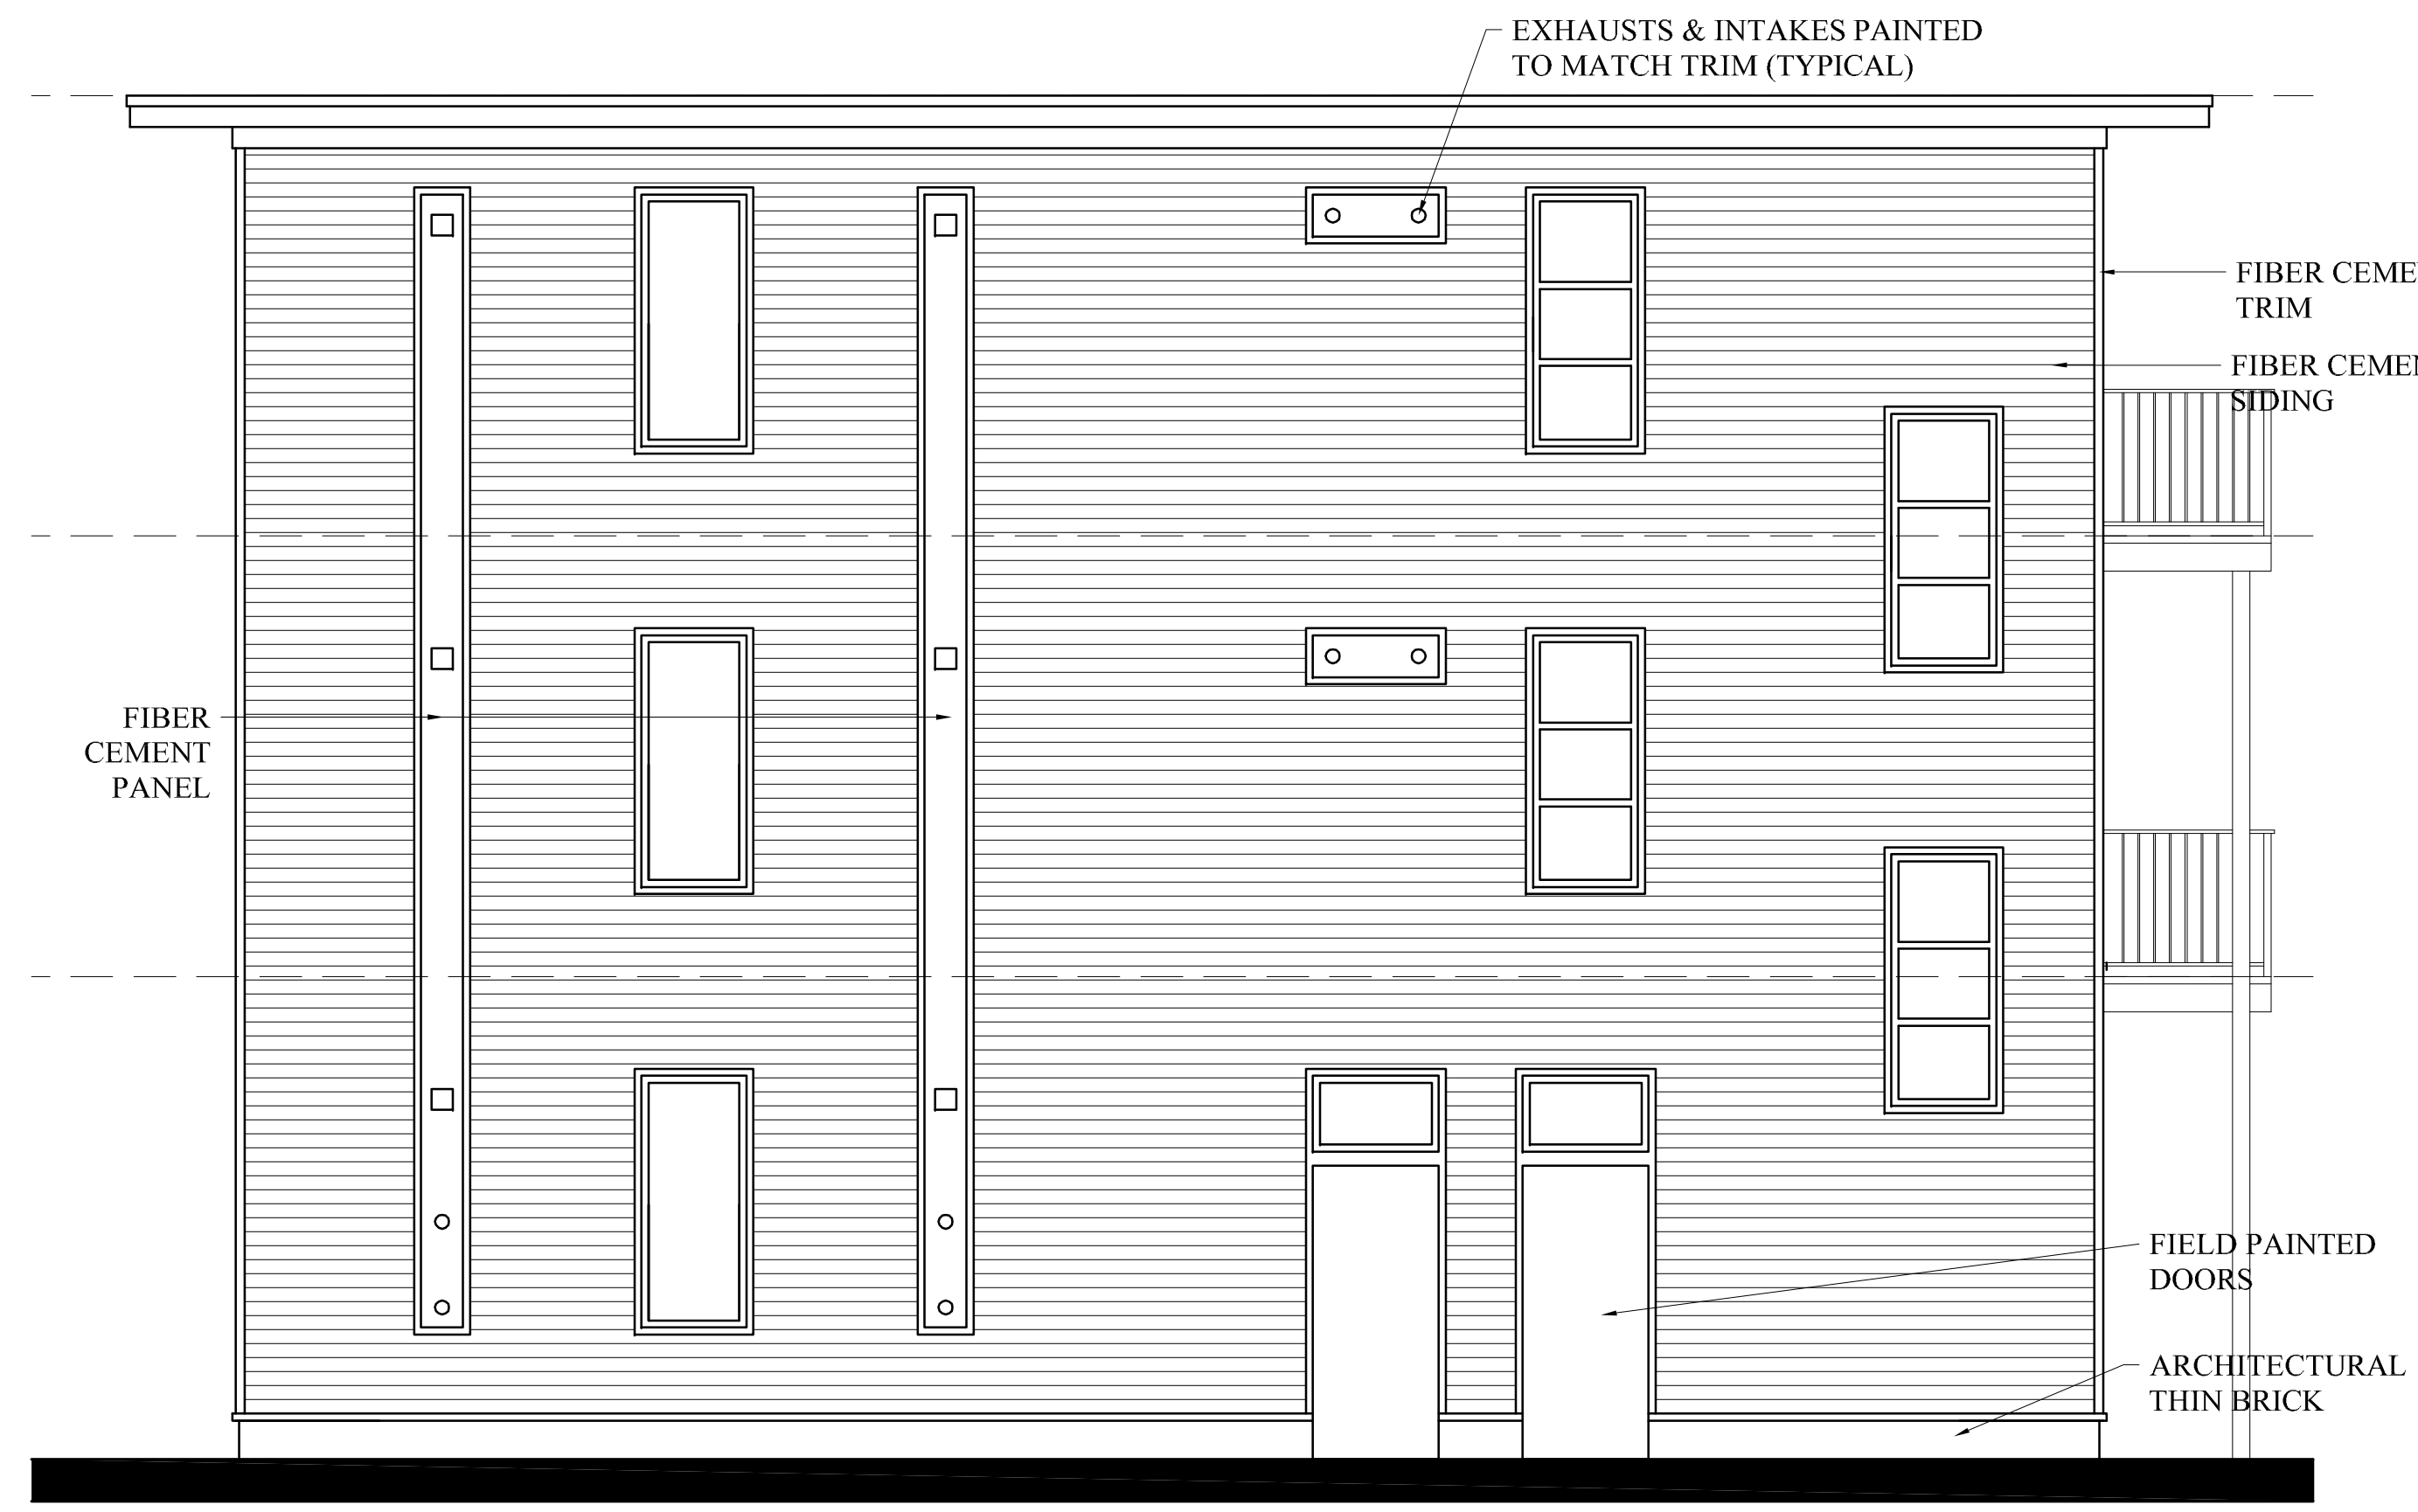

3 PROPOSED REAR ELEVATION
1/4"=1'-0"



4 PROPOSED LEFT SIDE ELEVATION
1/4"=1'-0"

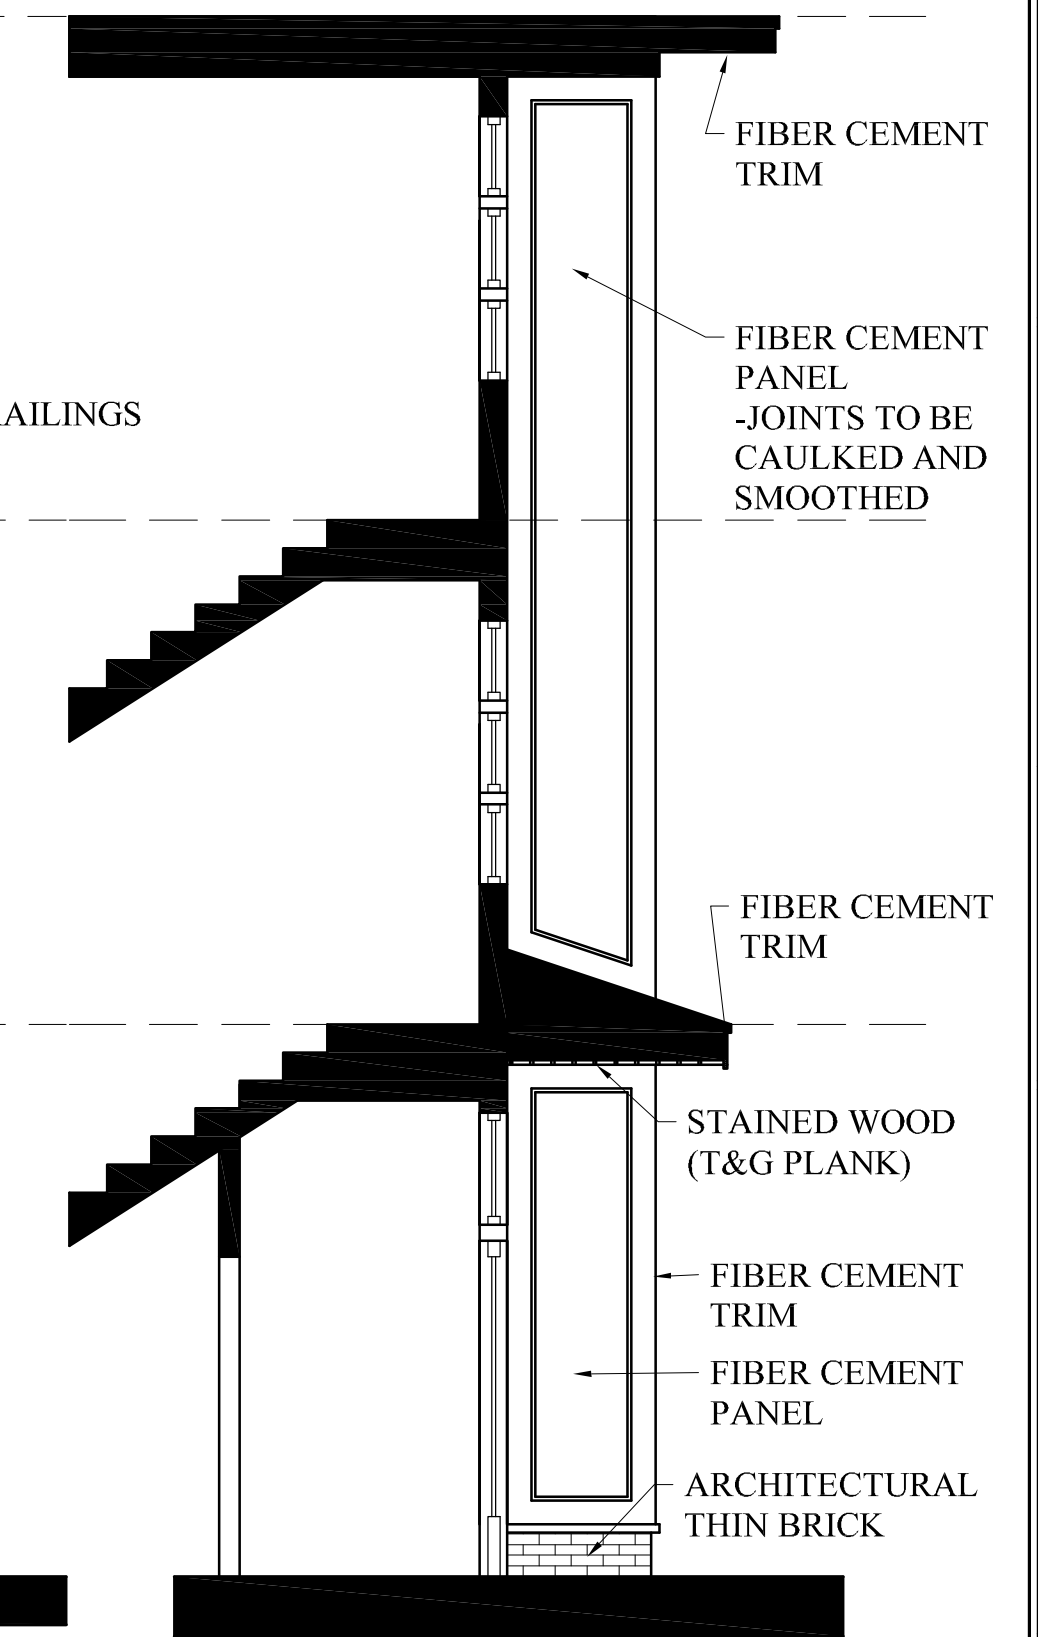

5 ENTRY ELEVATION
1/4"=1'-0"