


Location

PROPOSED RENOVATION 776 EAST FOURTH STREET SOUTH BOSTON, MA

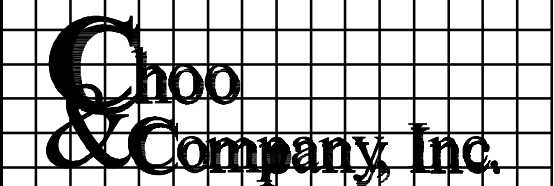


One Billings Road Quincy, MA 02171
617-786-7727 fax 617-786-7715

No.	Revision Date

Project No: 11067
 Scale: AS NOTED
 Date: 03-29-11
 Drawn By: ST

Drawing Name
PROPOSED FLOOR PLANS

Sheet No.
A-1.1

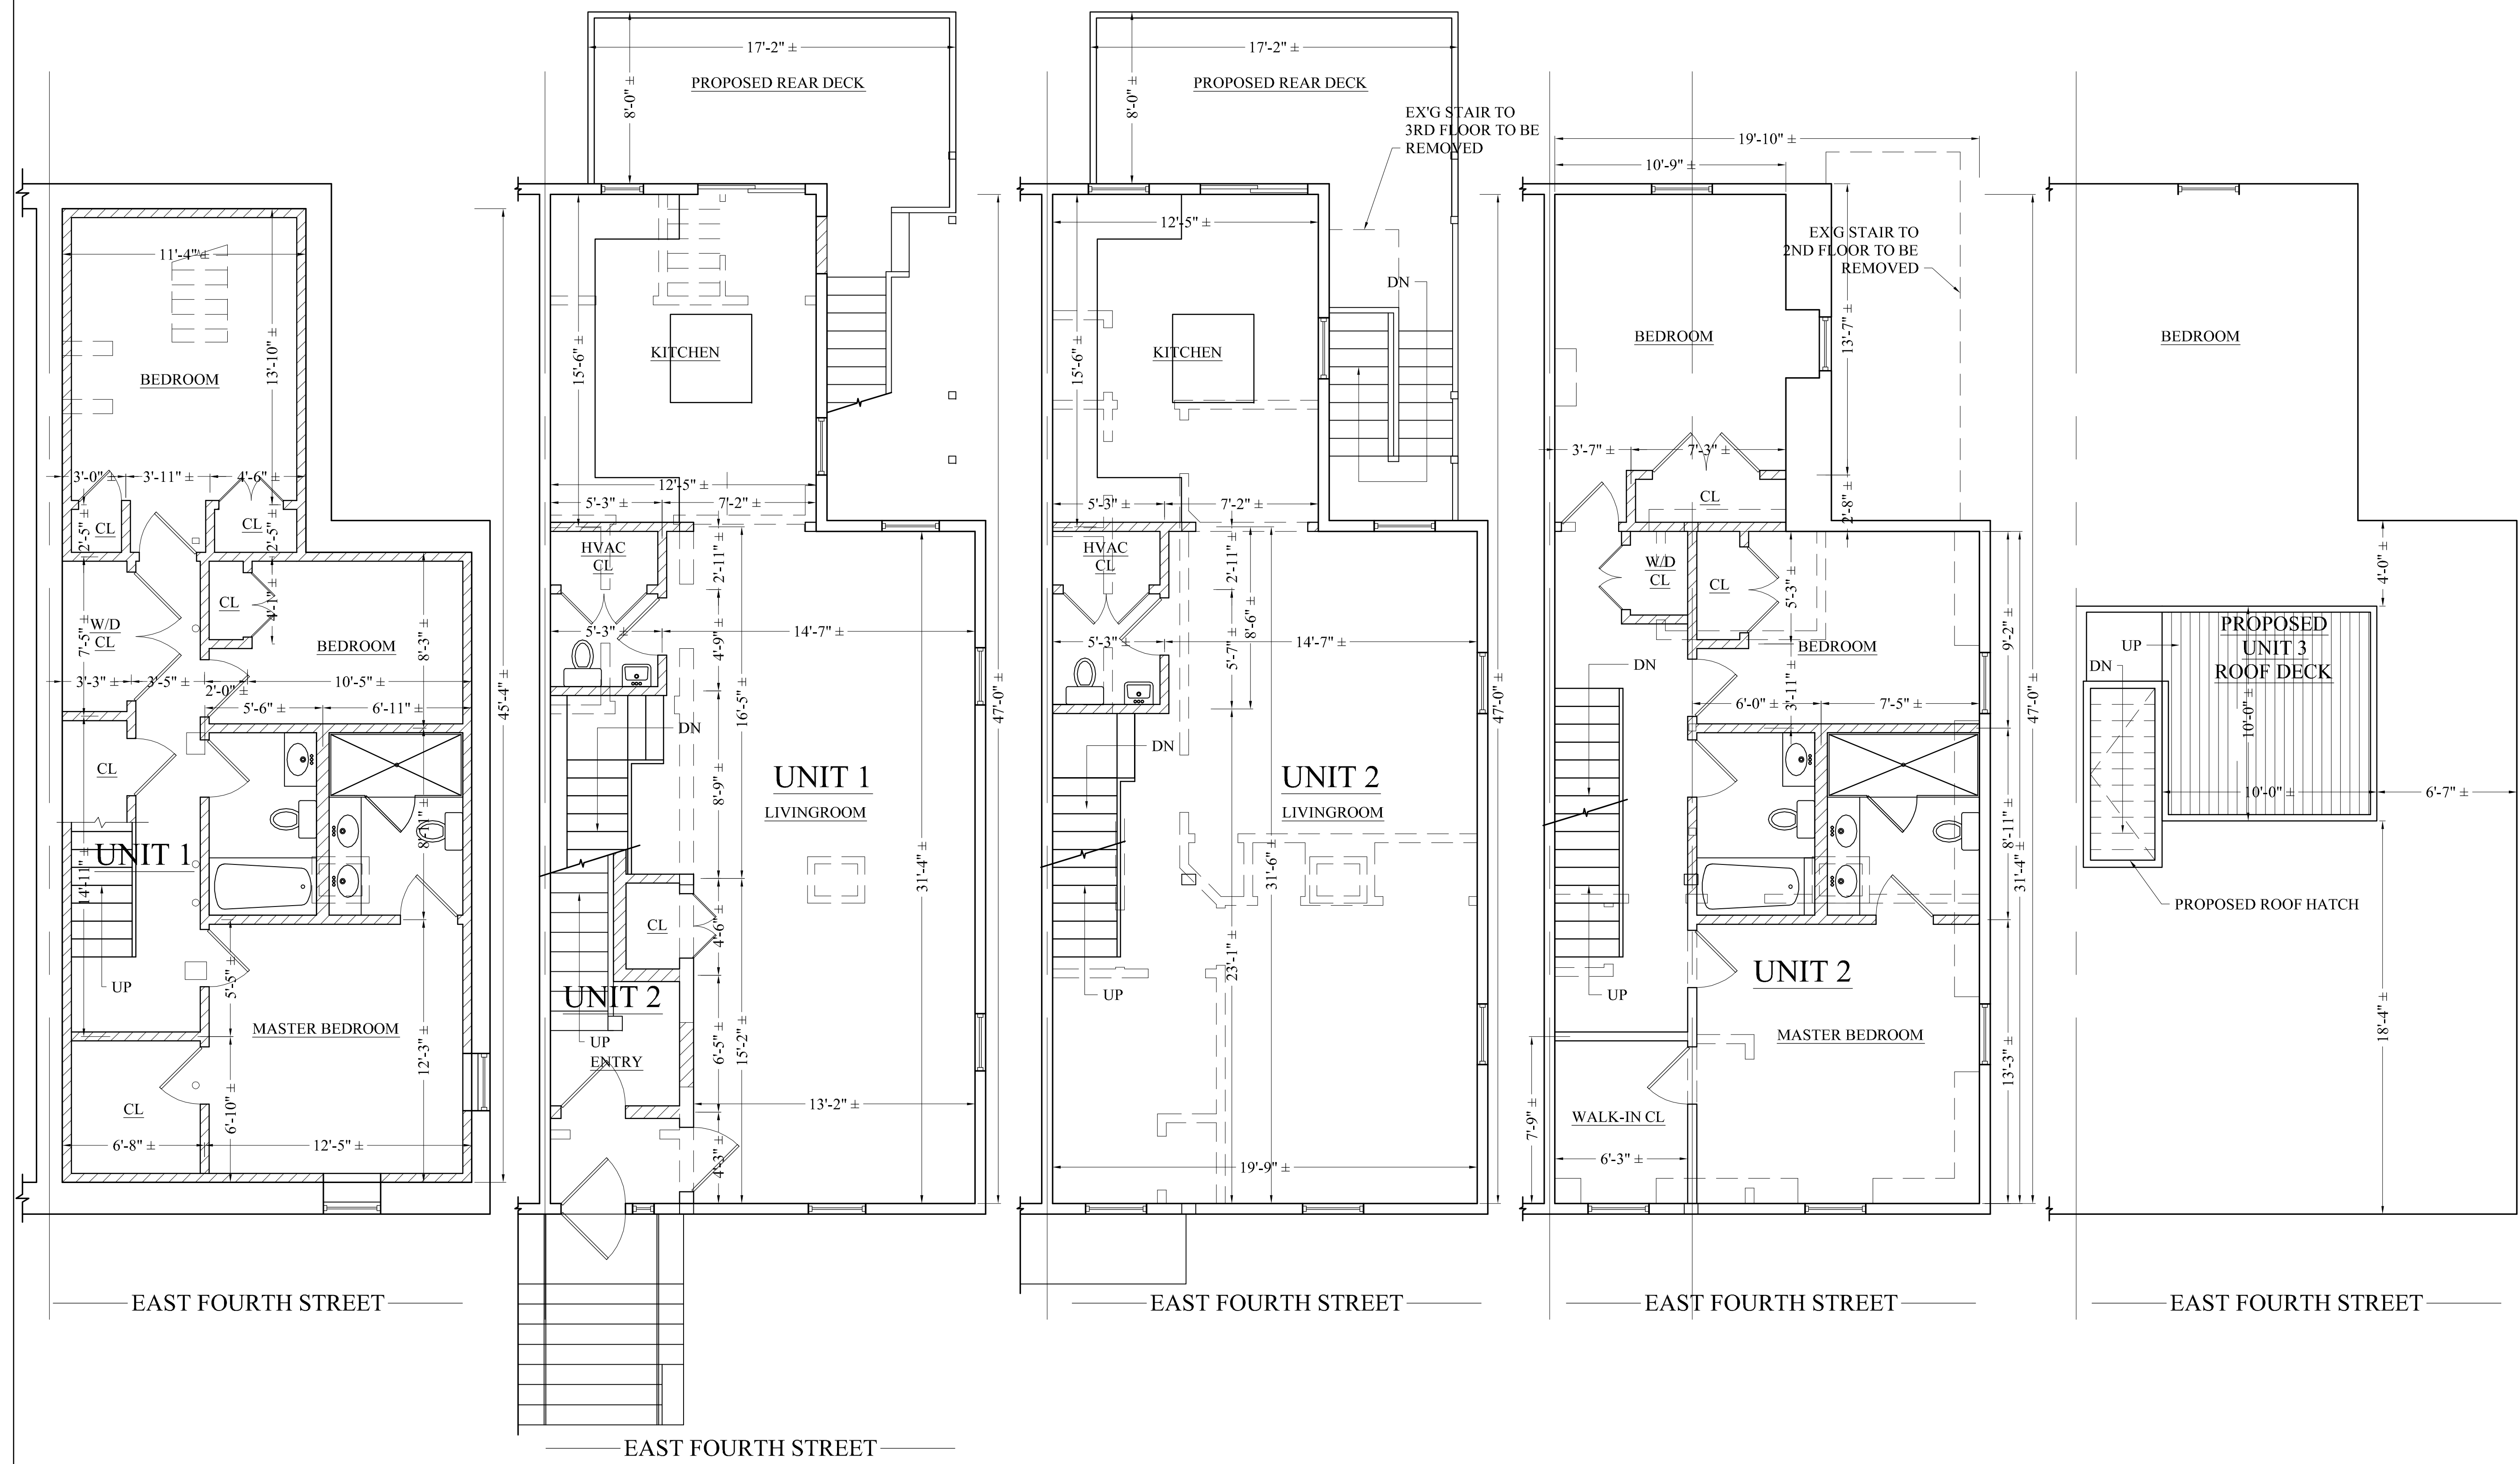

1 PROPOSED BASEMENT FLOOR PLAN
1/4"=1'-0"

2 PROPOSED FIRST FLOOR PLAN
1/4"=1'-0"

3 PROPOSED SECOND FLOOR PLAN
1/4"=1'-0"

4 PROPOSED THIRD FLOOR PLAN
1/4"=1'-0"

5 PROPOSED ROOF PLAN
1/4"=1'-0"